


217 RAILWAY TERRACE,  
SCHOFIELDS LANDSCAPE

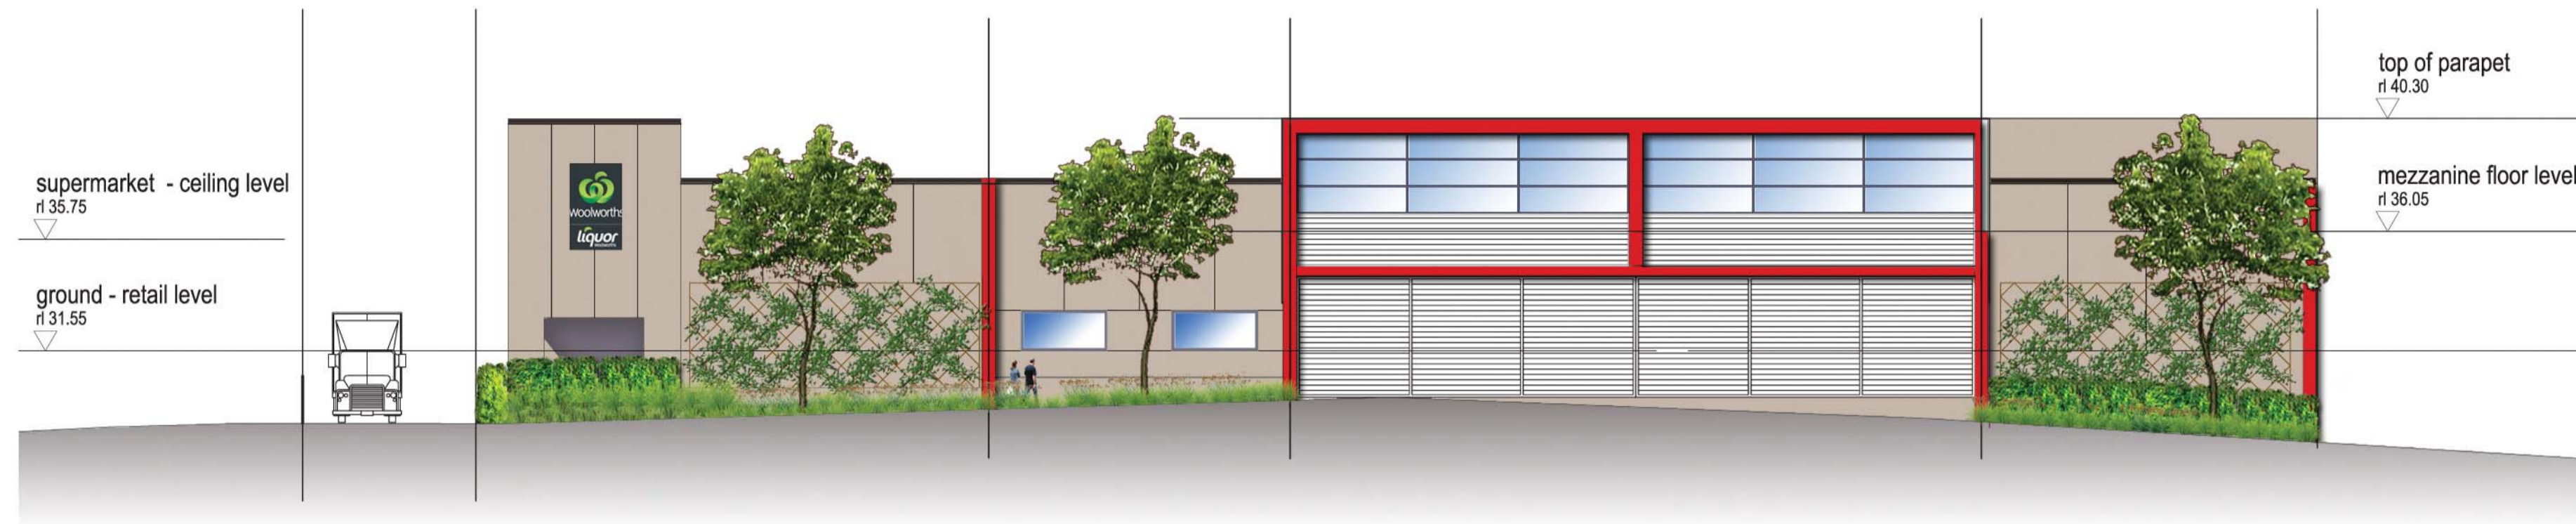

EAST ELEVATION  
VIEW FROM ROAD




EAST ELEVATION  
VIEW FROM ACCROSS SWALE



© 2011 Elke Haegel Landscape Architects A.B.N. 32828038804 All rights reserved. This drawing is copyright and shall not be reproduced or copied in any form or by any means (graphic, electronic or mechanical including photocopy) without the written permission of Elke Haegel Landscape Architects. Any license, expressed or implied, to use this document for any purpose whatsoever is restricted to the terms of the written agreement between Elke Haegel Landscape Architects and the instructing party.

The contractor shall check and verify all work on site (including work by others) before commencing the landscape installation. Any discrepancies are to be reported to the Project Manager or Landscape Architect prior to commencing work. Do not scale this drawing. Any required dimensions not shown must be referred to the Landscape Architect for confirmation. The Contractor must not construct from this drawing unless it marked 'Issue for Construction'. The Contractor acknowledges this drawing may be one of a number of drawings which together document the landscape design and works.

Issue	Revision Description	Drawn	Check	Date
A	Development Application - additional detail	EDH	EDH	30.11.11

 

**DEVELOPMENT APPLICATION**

Client:  
**Fabcott Pty Ltd**

Architect:  
**D+R Architects**

Project:  
**217 Railway Terrace, Schofields Rd  
Schofields. Blacktown Council**

Drawing Name:  
**Landscape Eastern Elevation**

Sheet 2 of 2 in L\_100 Series

Scale: 1: 200 @ A1

Bar Scale: 0 1 2 4 6 10m

Drawn: **EDH** Approved: **EDH**

Job Number: **1007\_c** Drawing Number: **L\_203** Issue: **A**